


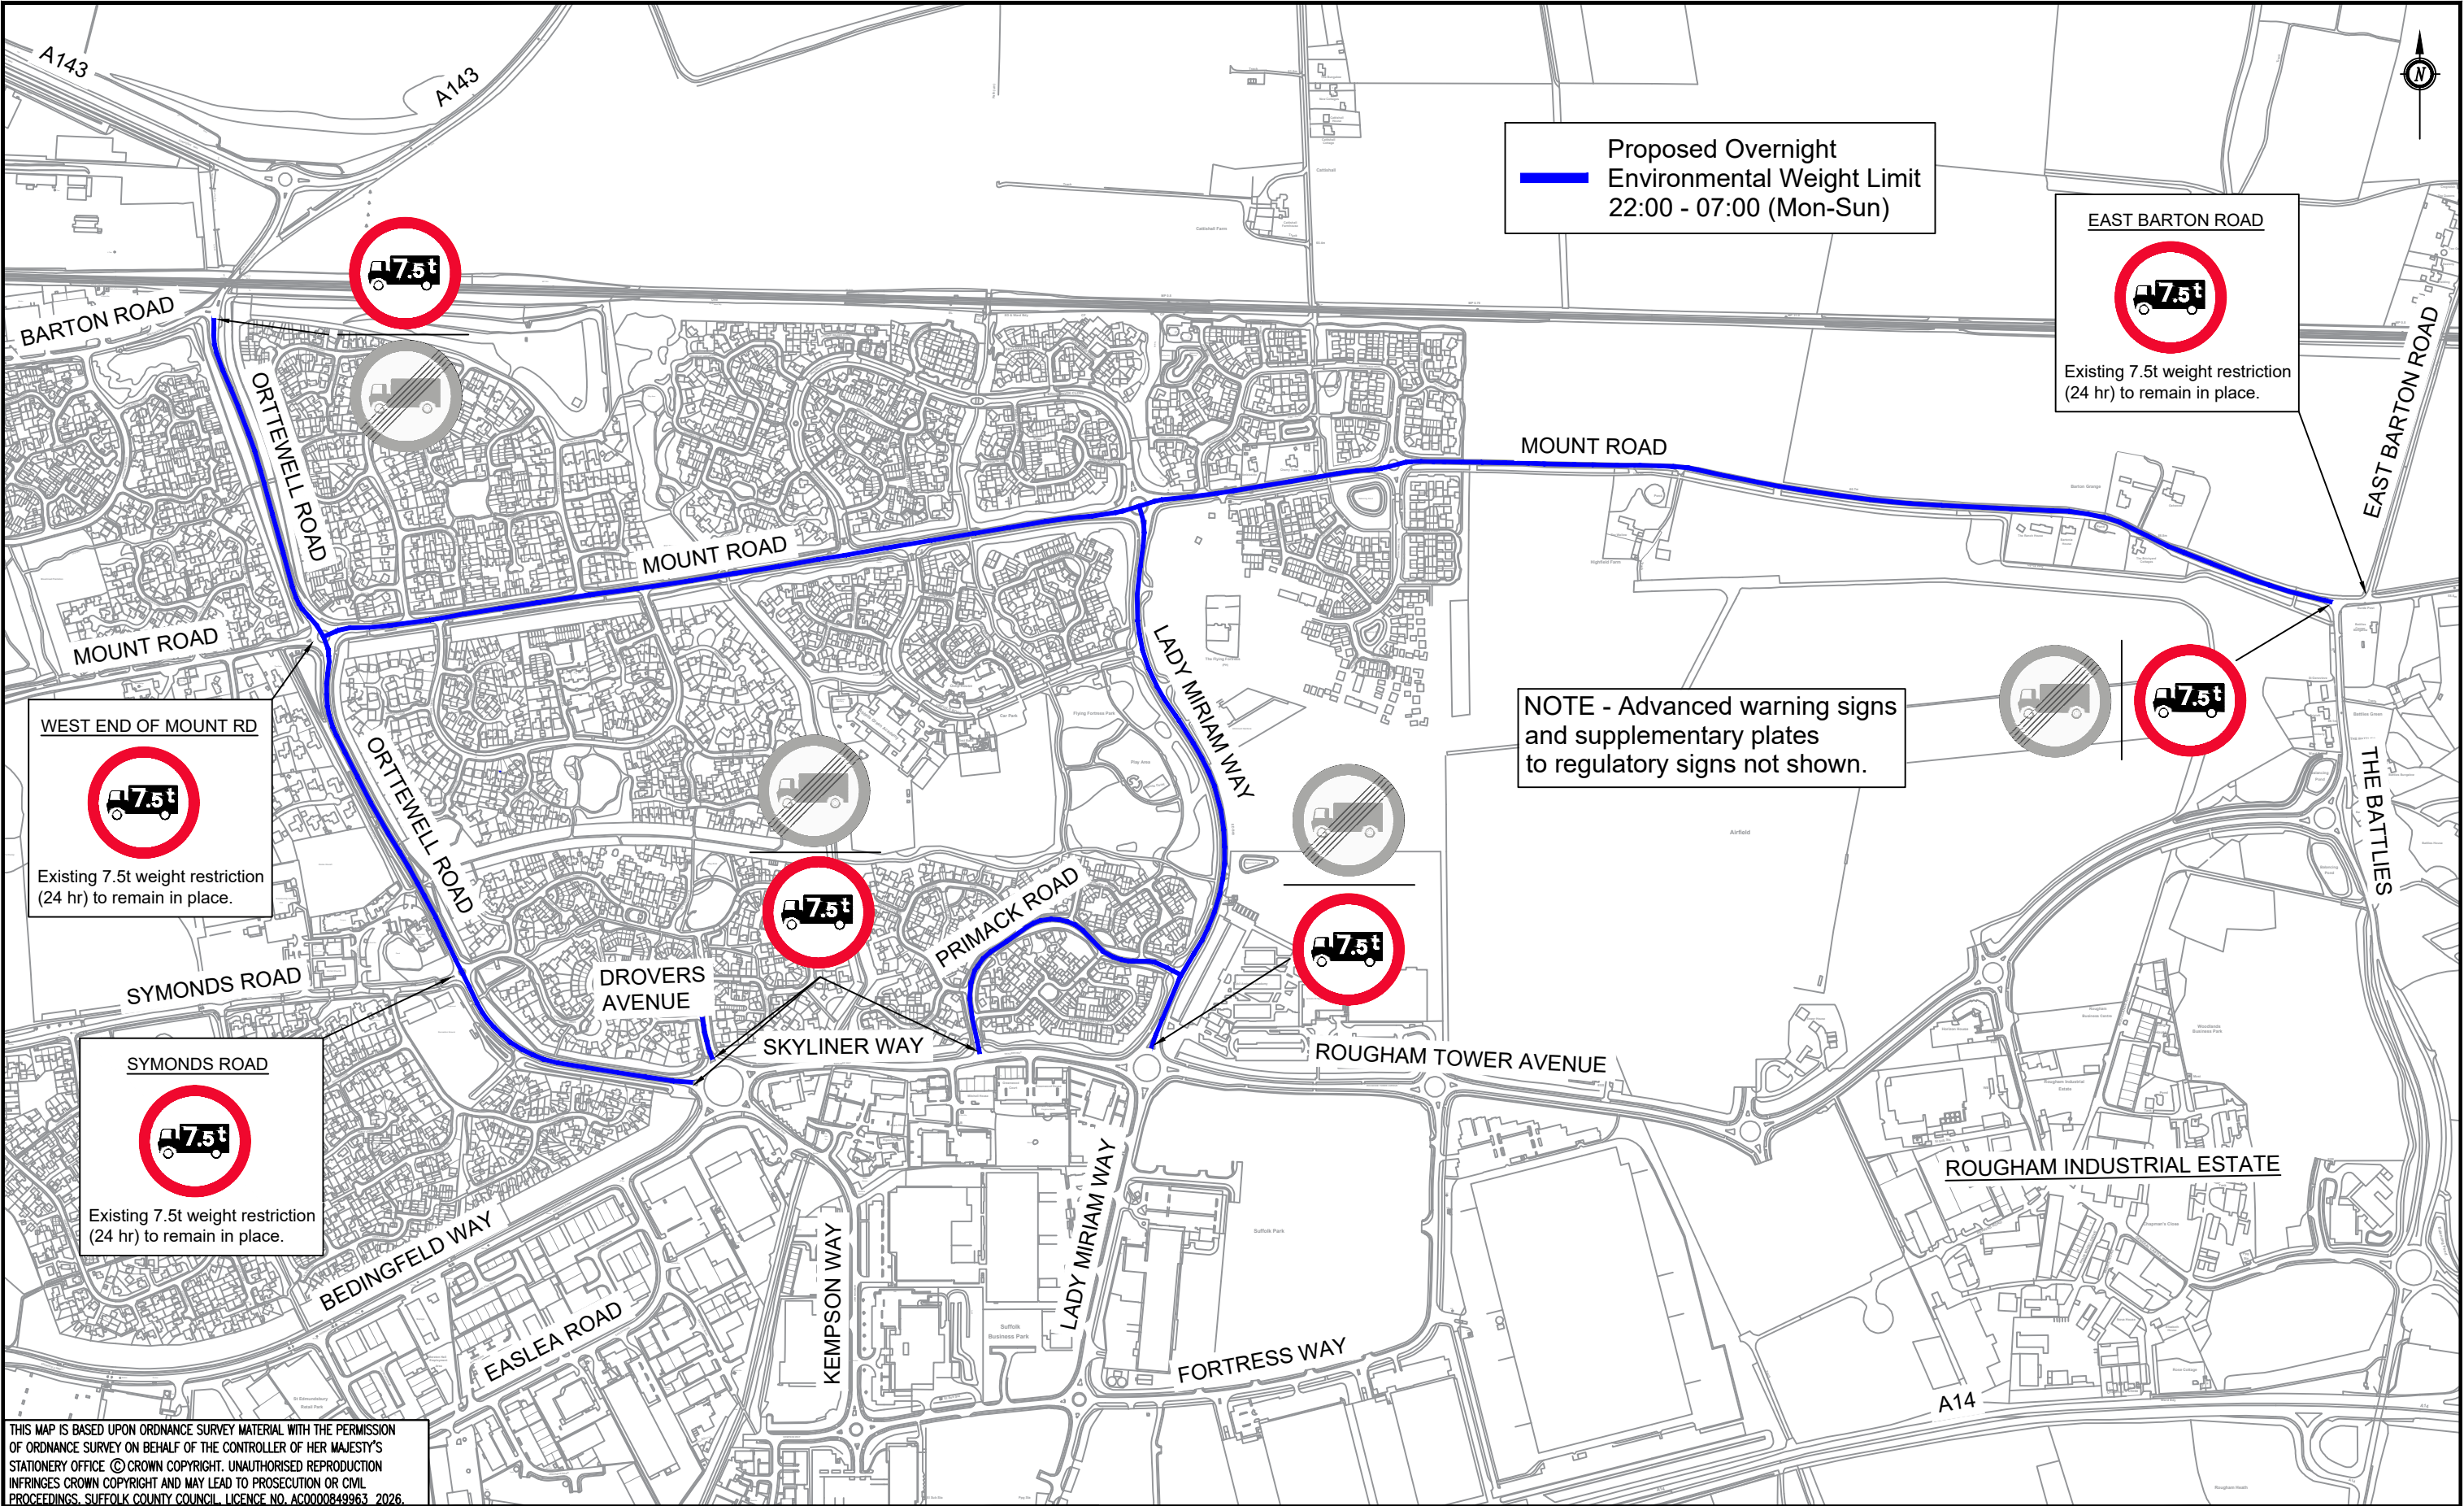

THIS MAP IS BASED UPON ORDNANCE SURVEY MATERIAL WITH THE PERMISSION OF ORDNANCE SURVEY ON BEHALF OF THE CONTROLLER OF HER MAJESTY'S STATIONERY OFFICE © CROWN COPYRIGHT. UNAUTHORISED REPRODUCTION INFRINGES CROWN COPYRIGHT AND MAY LEAD TO PROSECUTION OR CIVIL PROCEEDINGS. SUFFOLK COUNTY COUNCIL, LICENCE NO. AC0000849963 2026.

 Working together to build a positive legacy for Suffolk Phoenix House, 3 Goddard Road, Ipswich, Suffolk IP1 5NP Highways enquires: 0345 606 6171 www.suffolk.gov.uk/highways		CLIENT		REVISION(S)			PROJECT TITLE		ORIGINATOR	CHECKER	DESIGNER	REVIEWER
				Drovers Avenue extent amended			Proposed 7.5t Environmental Weight Restriction Orttewell Road and Mount Road Bury St. Edmunds		DS	PW	DS	LB
							DRAWING TITLE		SCALE(S)		DATE	
							Overview		ORIGINAL SIZE A3		January 2026	
				DESCRIPTION			REV.	DATE	DRAWING NUMBER		REVISION	
									LA270095/01		01	

Plot date 14/01/2026