


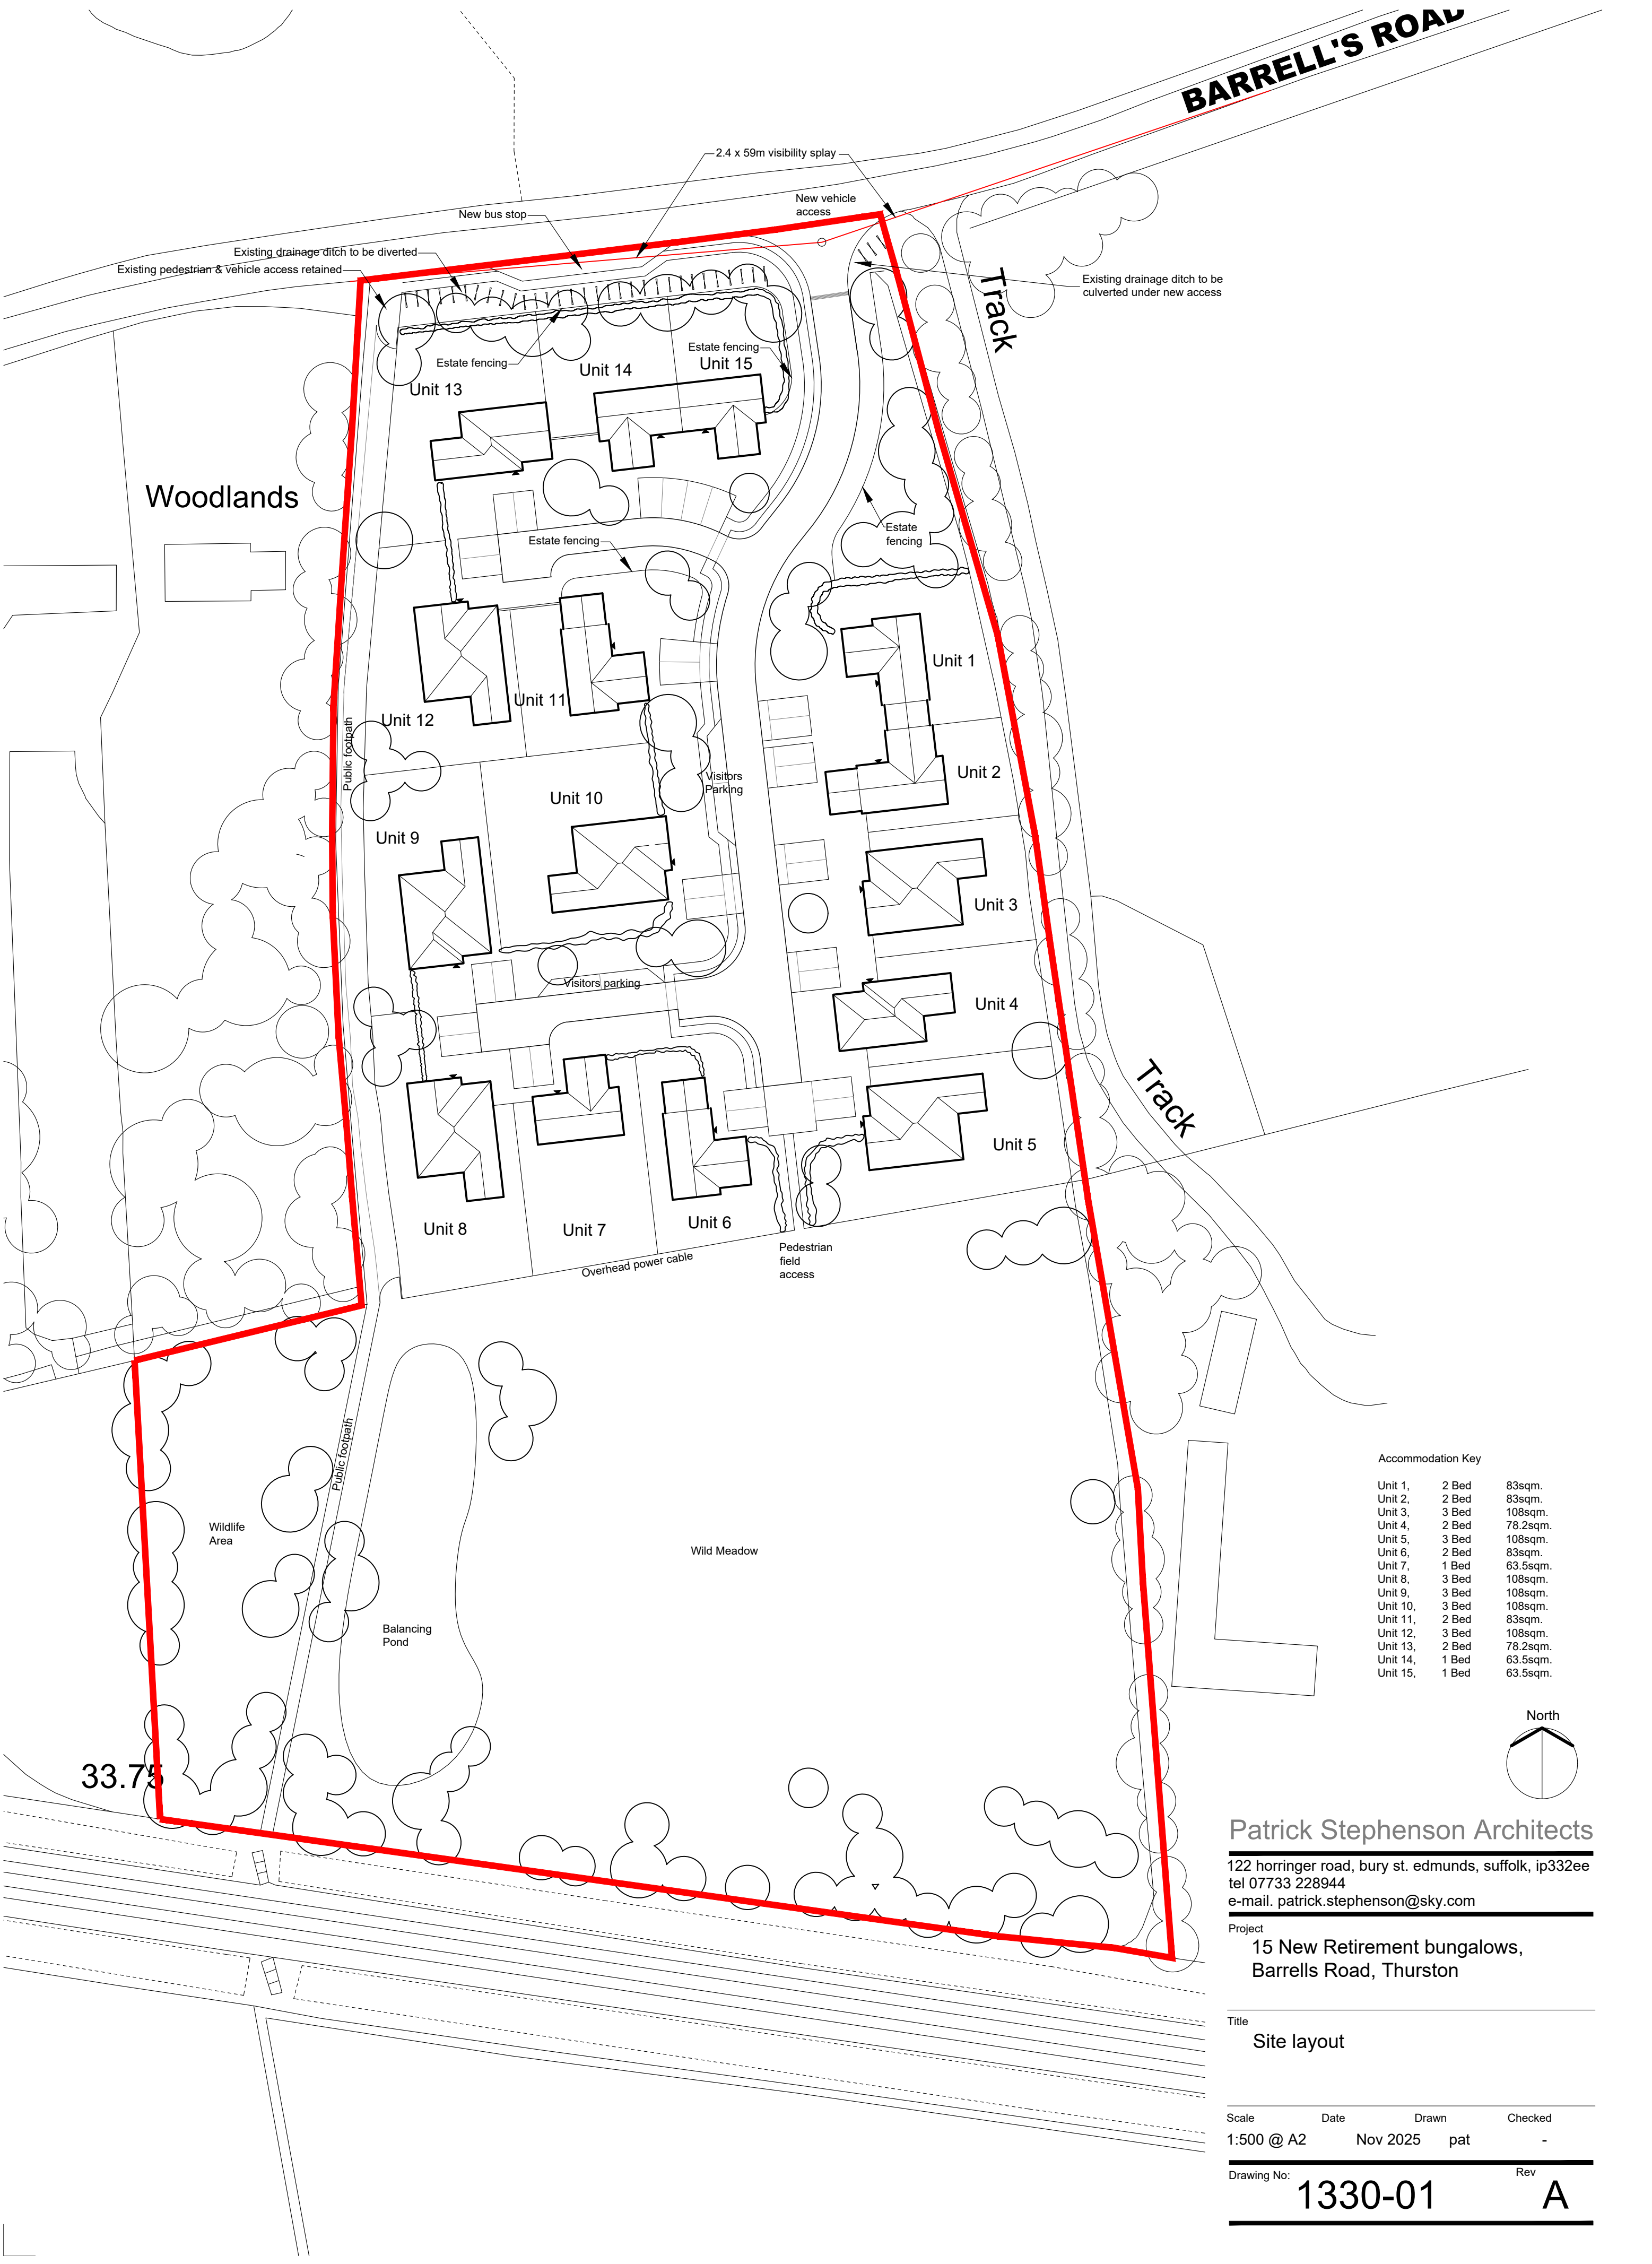

BARRELL'S ROAD

Track

Track

Woodlands


Wildlife Area

Wild Meadow

Balancing Pond

33.75

Accommodation Key		
Unit 1,	2 Bed	83sqm.
Unit 2,	2 Bed	83sqm.
Unit 3,	3 Bed	108sqm.
Unit 4,	2 Bed	78.2sqm.
Unit 5,	3 Bed	108sqm.
Unit 6,	2 Bed	83sqm.
Unit 7,	1 Bed	63.5sqm.
Unit 8,	3 Bed	108sqm.
Unit 9,	3 Bed	108sqm.
Unit 10,	3 Bed	108sqm.
Unit 11,	2 Bed	83sqm.
Unit 12,	3 Bed	108sqm.
Unit 13,	2 Bed	78.2sqm.
Unit 14,	1 Bed	63.5sqm.
Unit 15,	1 Bed	63.5sqm.

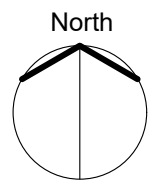

Patrick Stephenson Architects

122 horringer road, bury st. edmunds, suffolk, ip332ee
tel 07733 228944
e-mail. patrick.stephenson@sky.com

Project
**15 New Retirement bungalows,
Barrells Road, Thurston**

Title
Site layout

Scale	Date	Drawn	Checked
1:500 @ A2	Nov 2025	pat	-

Drawing No:	Rev
1330-01	A